


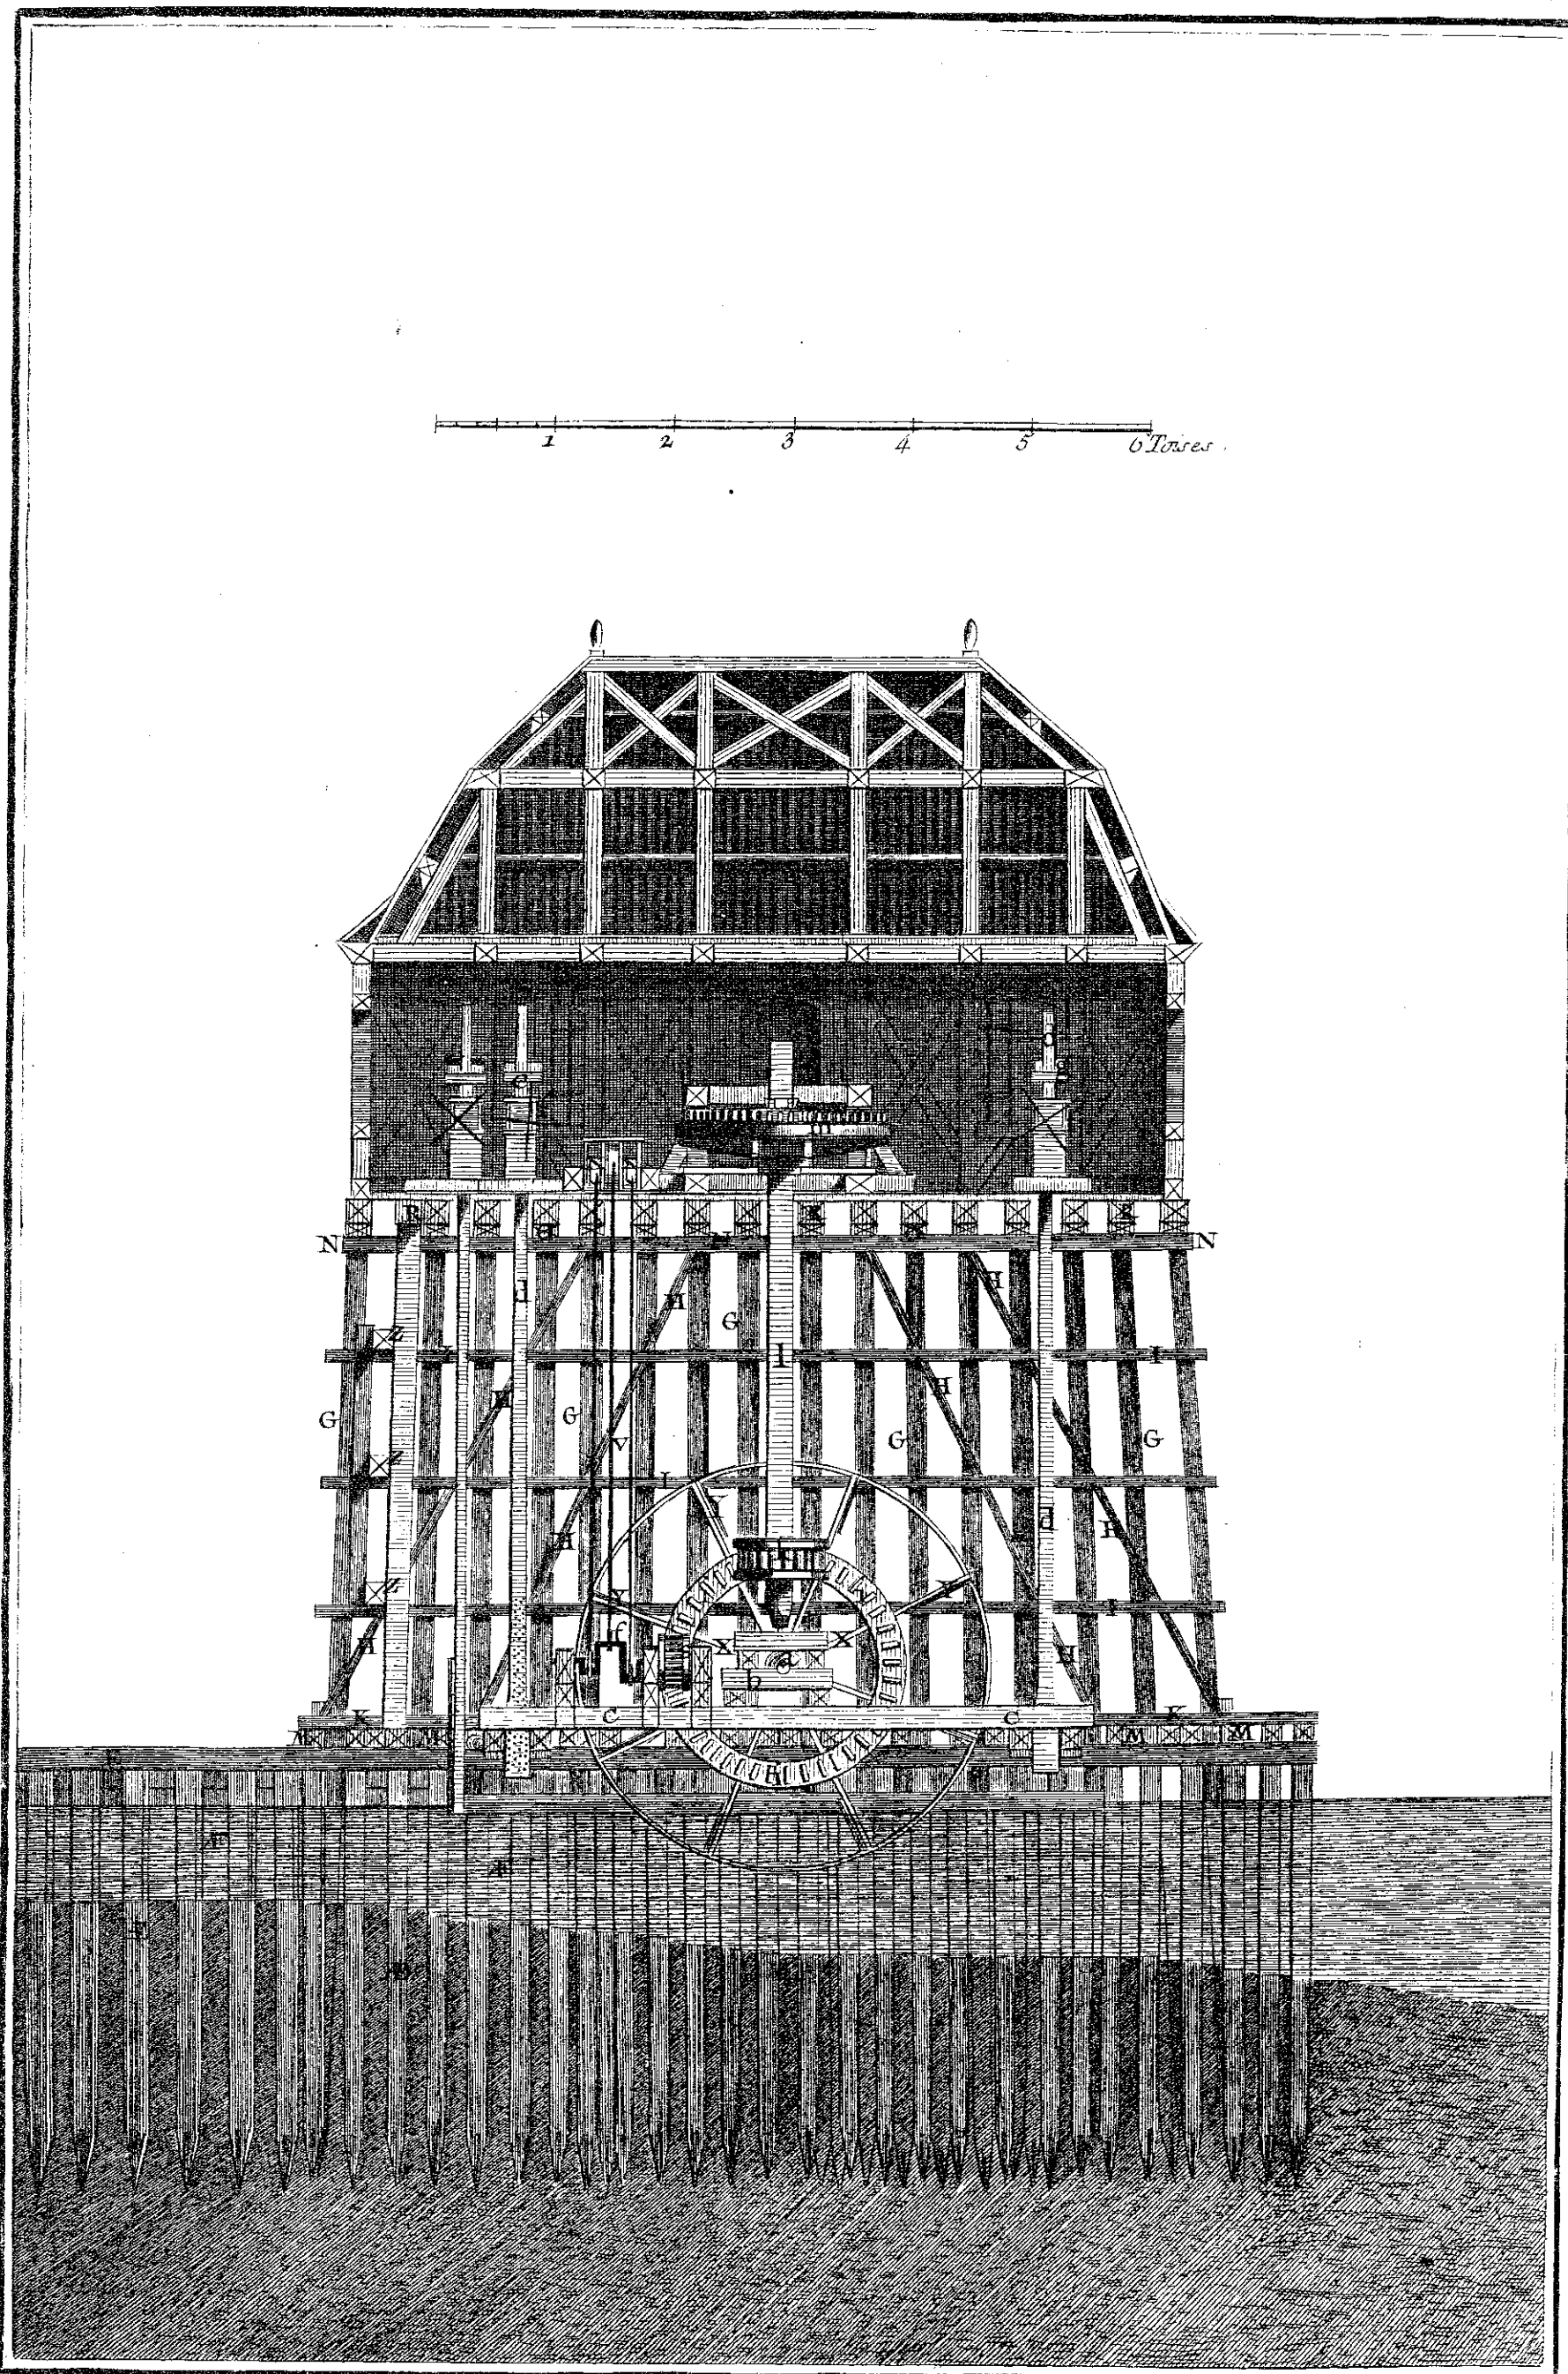

Goussier del.

Benard fecit

Charpente, Pompe du pont Notre-Dame.