

Fig. 47.

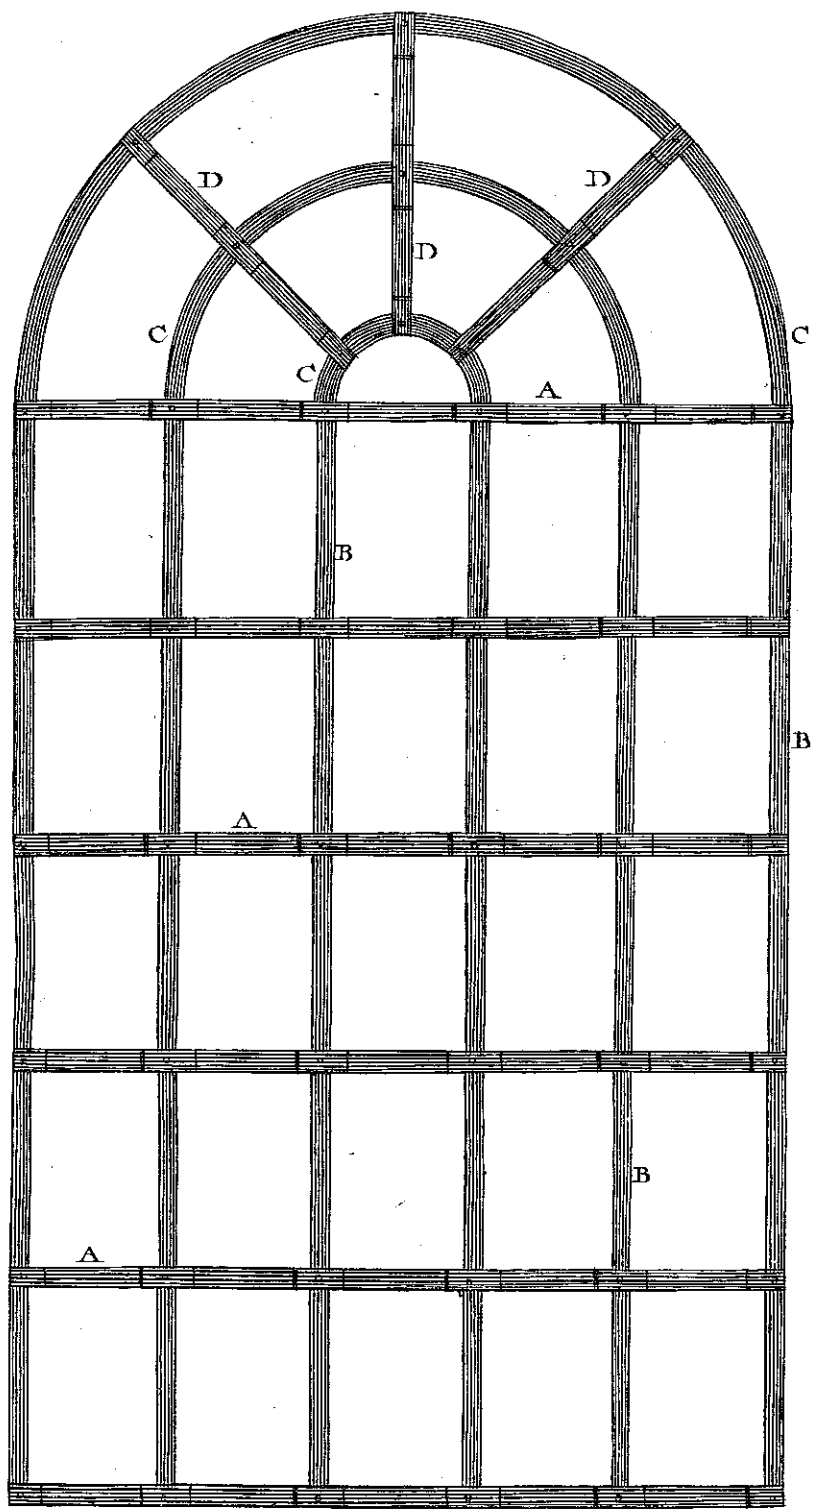


Fig. 48.

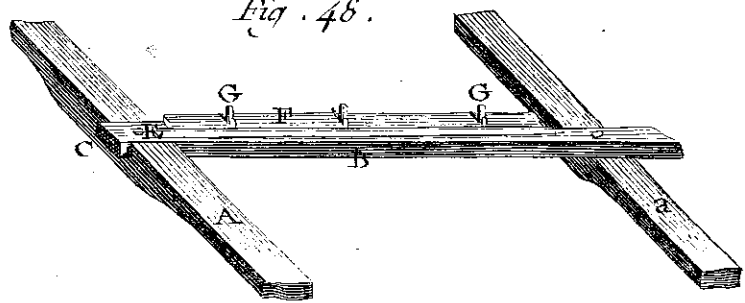


Fig. 49.

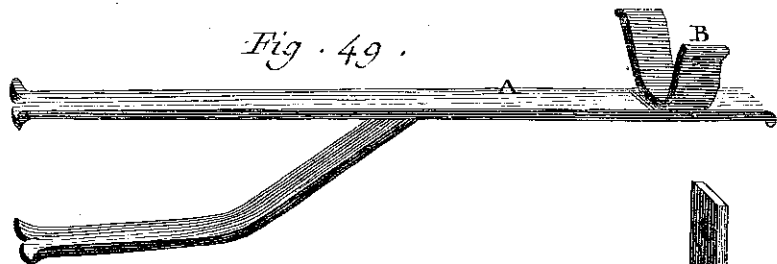


Fig. 50.

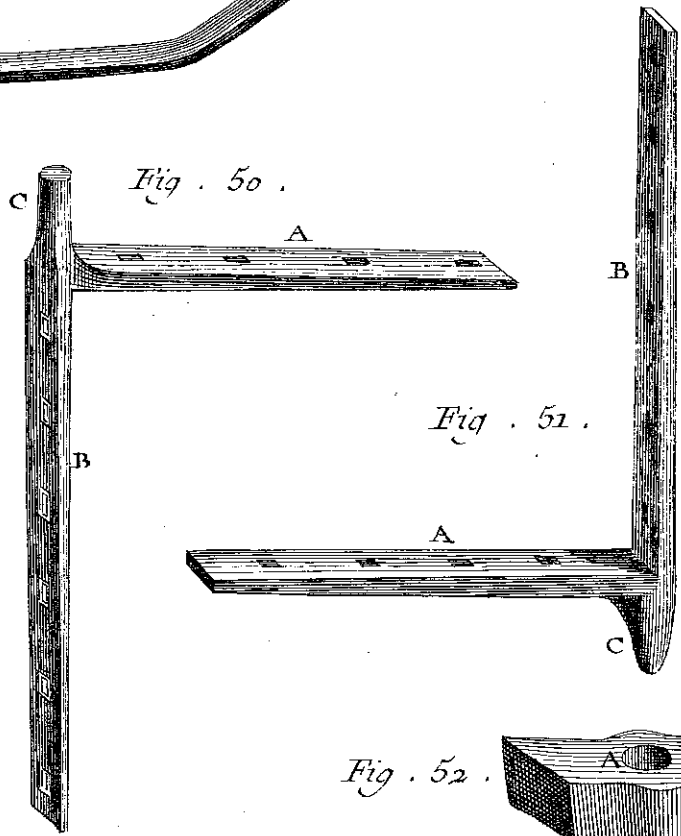


Fig. 51.

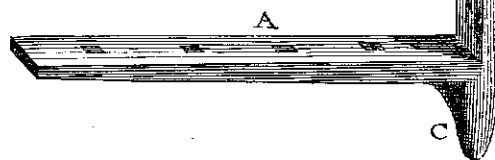


Fig. 52.

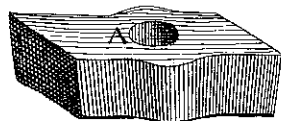


Fig. 54.

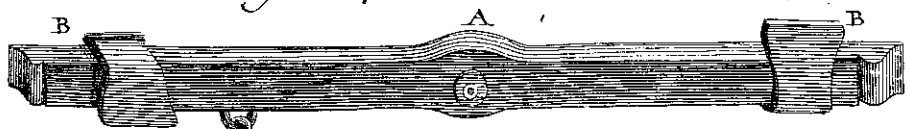


Fig. 53.

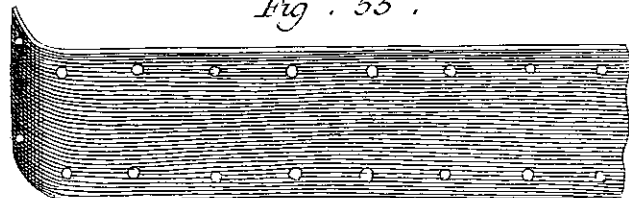


Fig. 58.

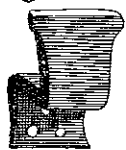


Fig. 57.

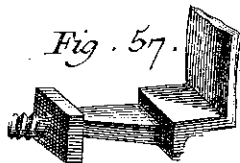


Fig. 59.

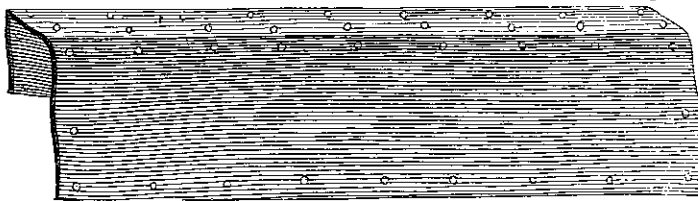


Fig. 55.

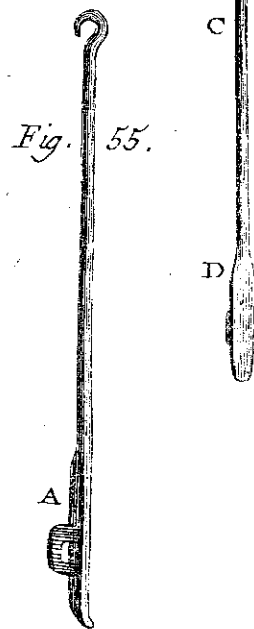


Fig. 56.

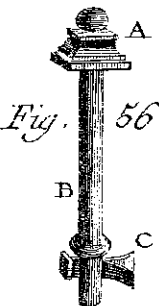


Fig. 61.

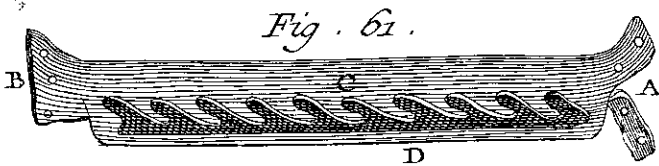


Fig. 60.

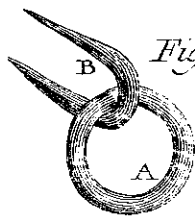


Fig. 62.



Incolle. Del.

Benard. Feat.

Serrurerie, Fers de Batiment, Gros Fers.