



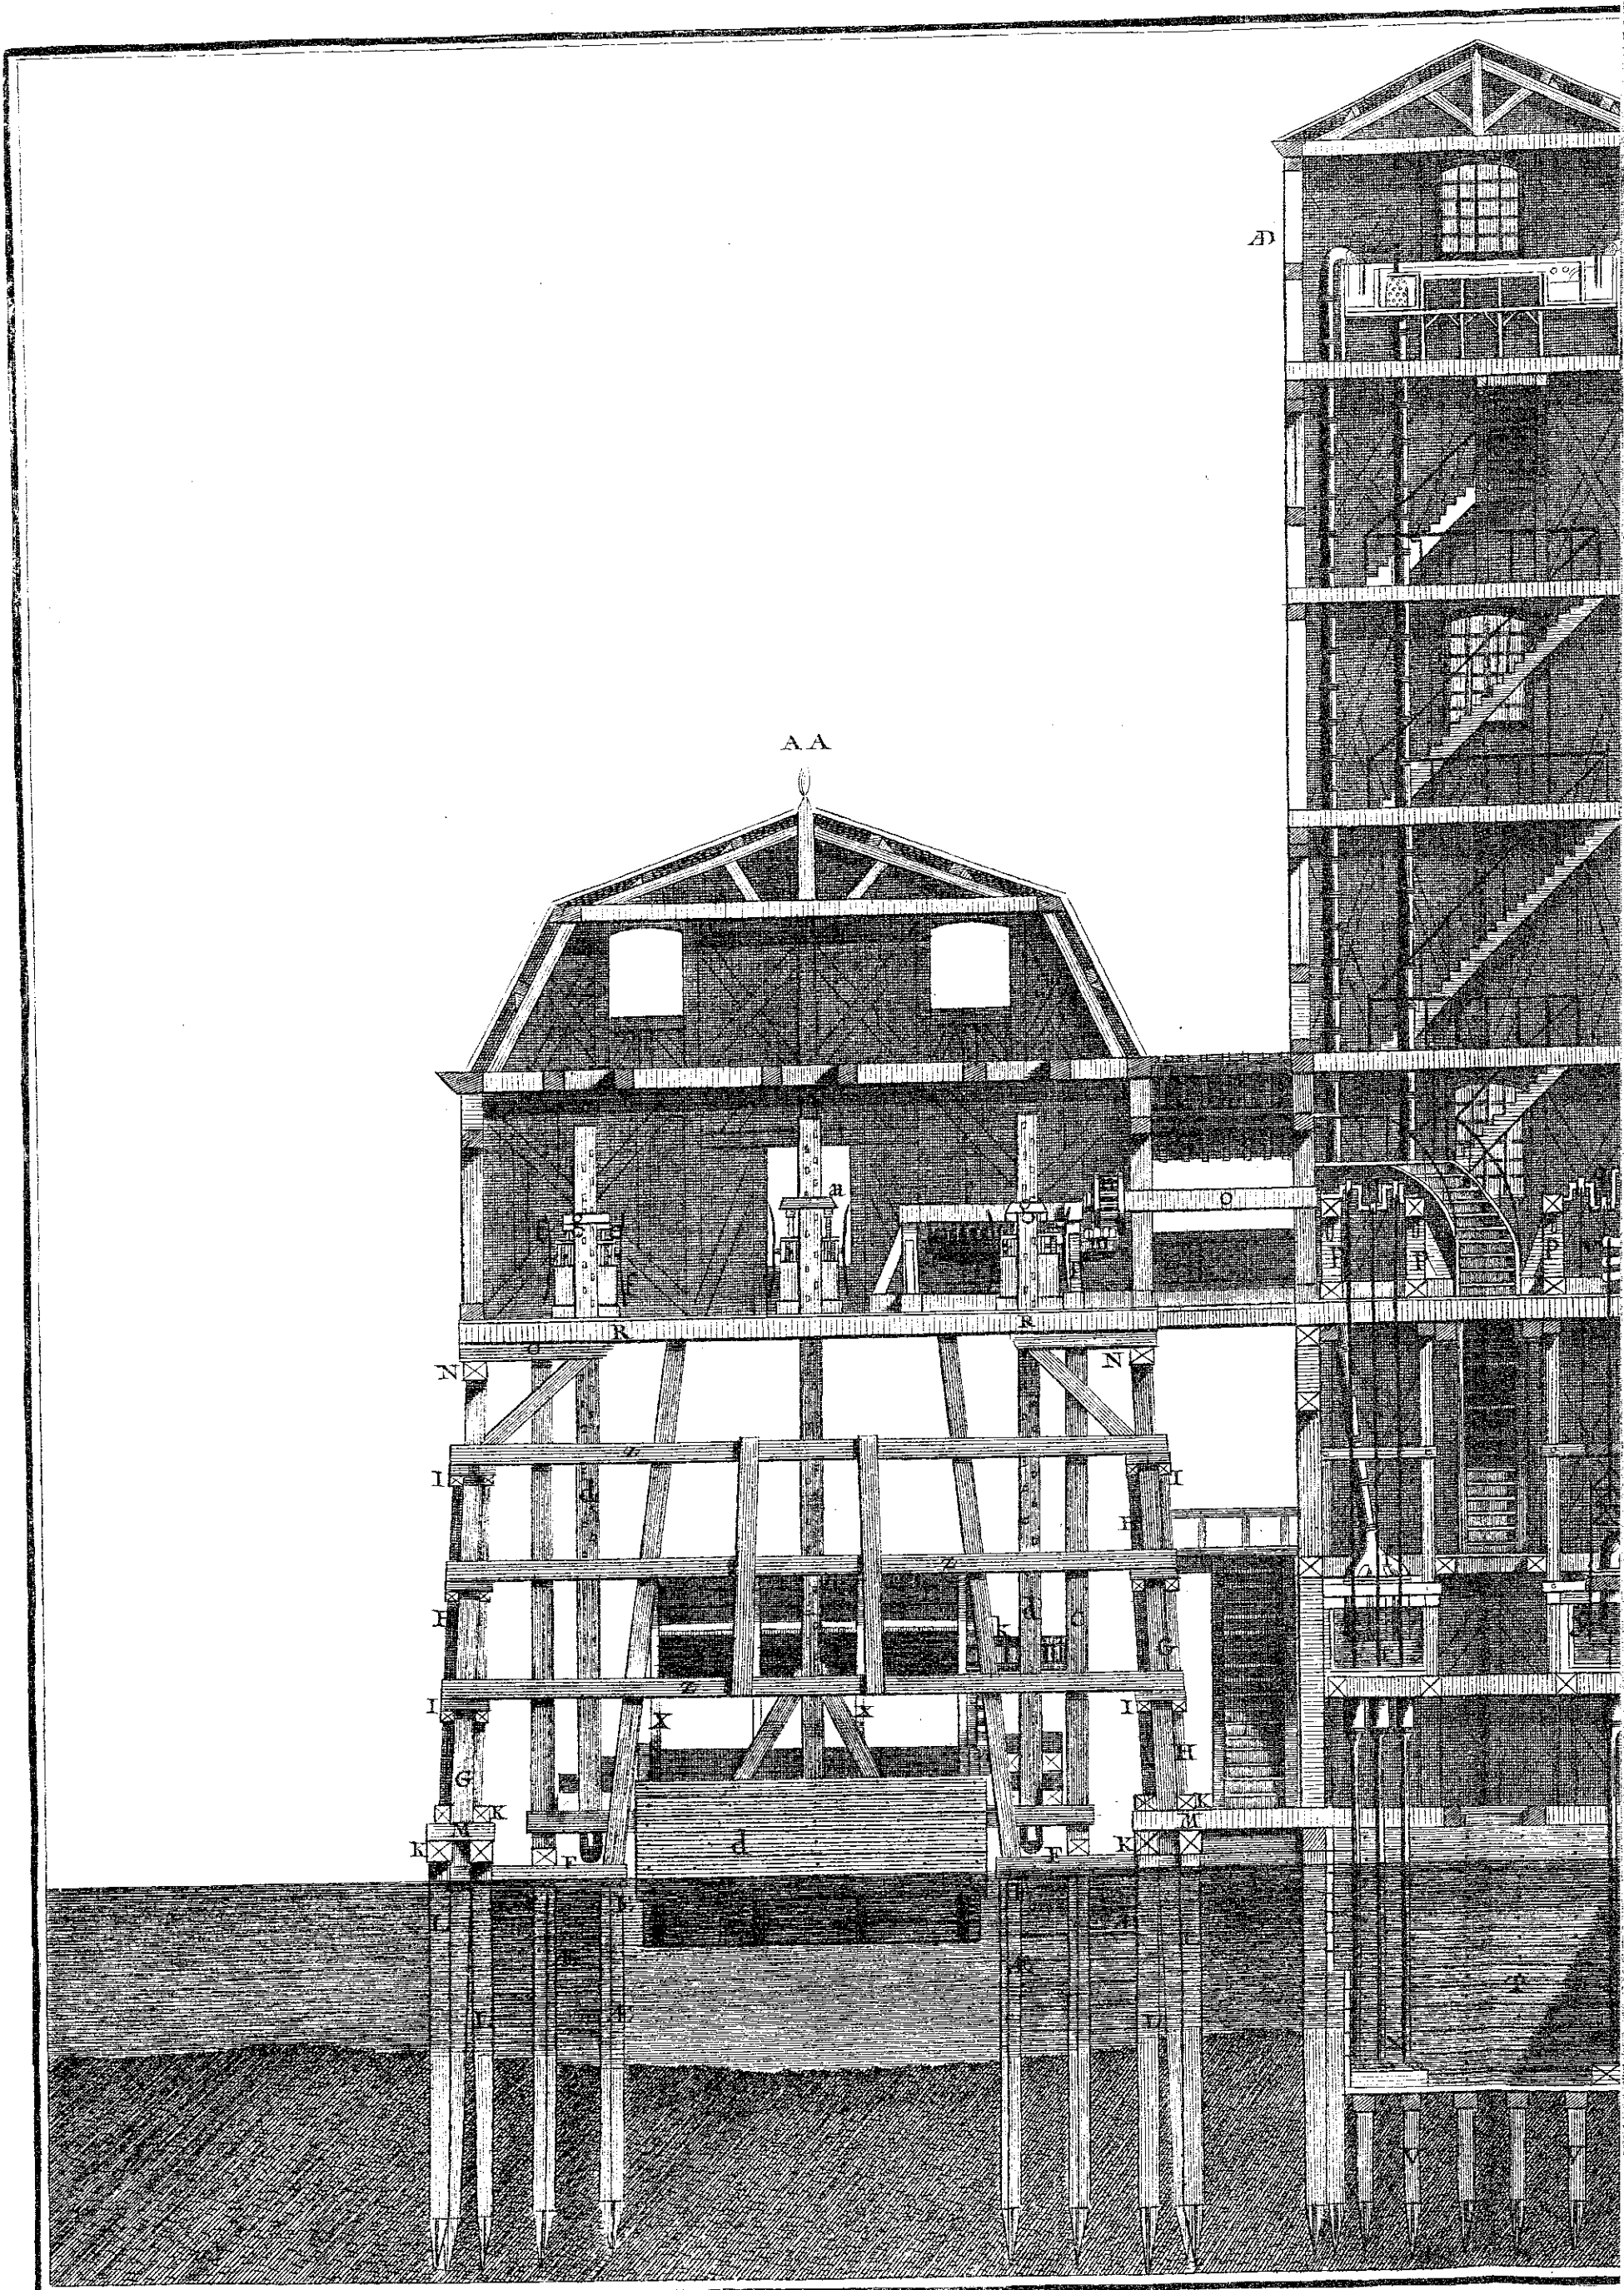

Goussier del

Charpentier

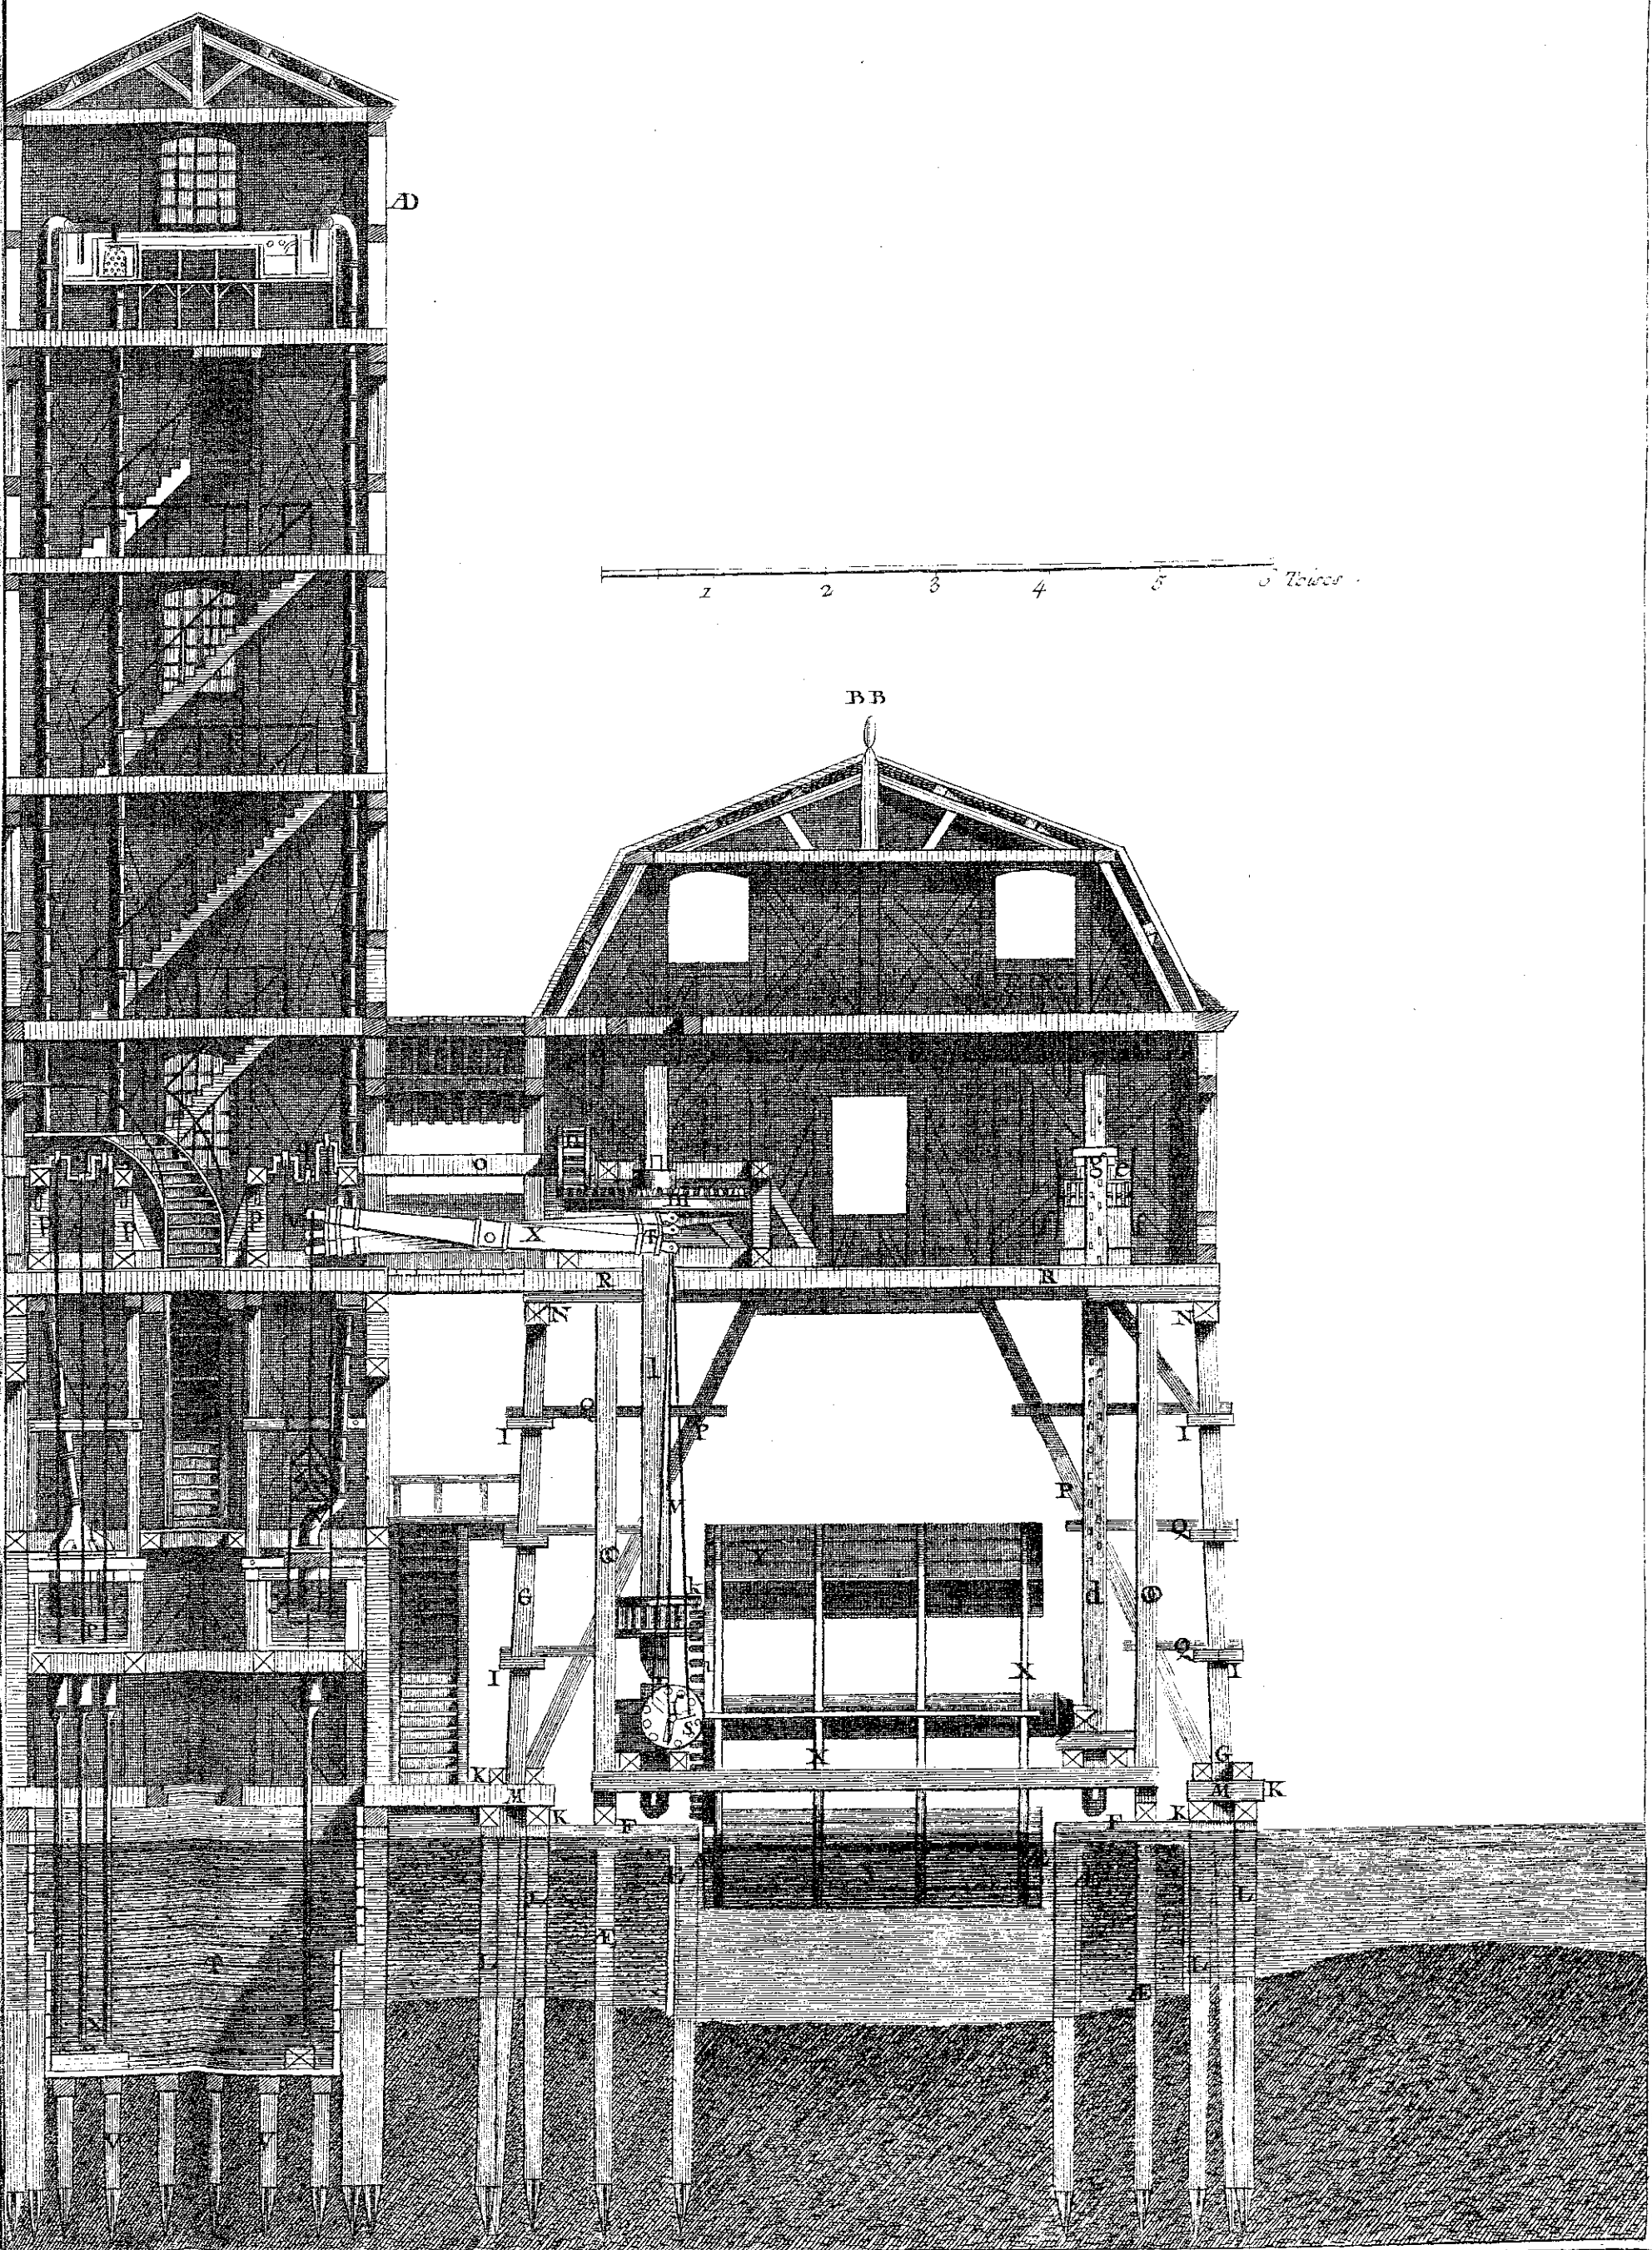

Benard fecit.

Charpente: Pompe du Pont Notre-Dame.